


지상 1층 평면도 1/200

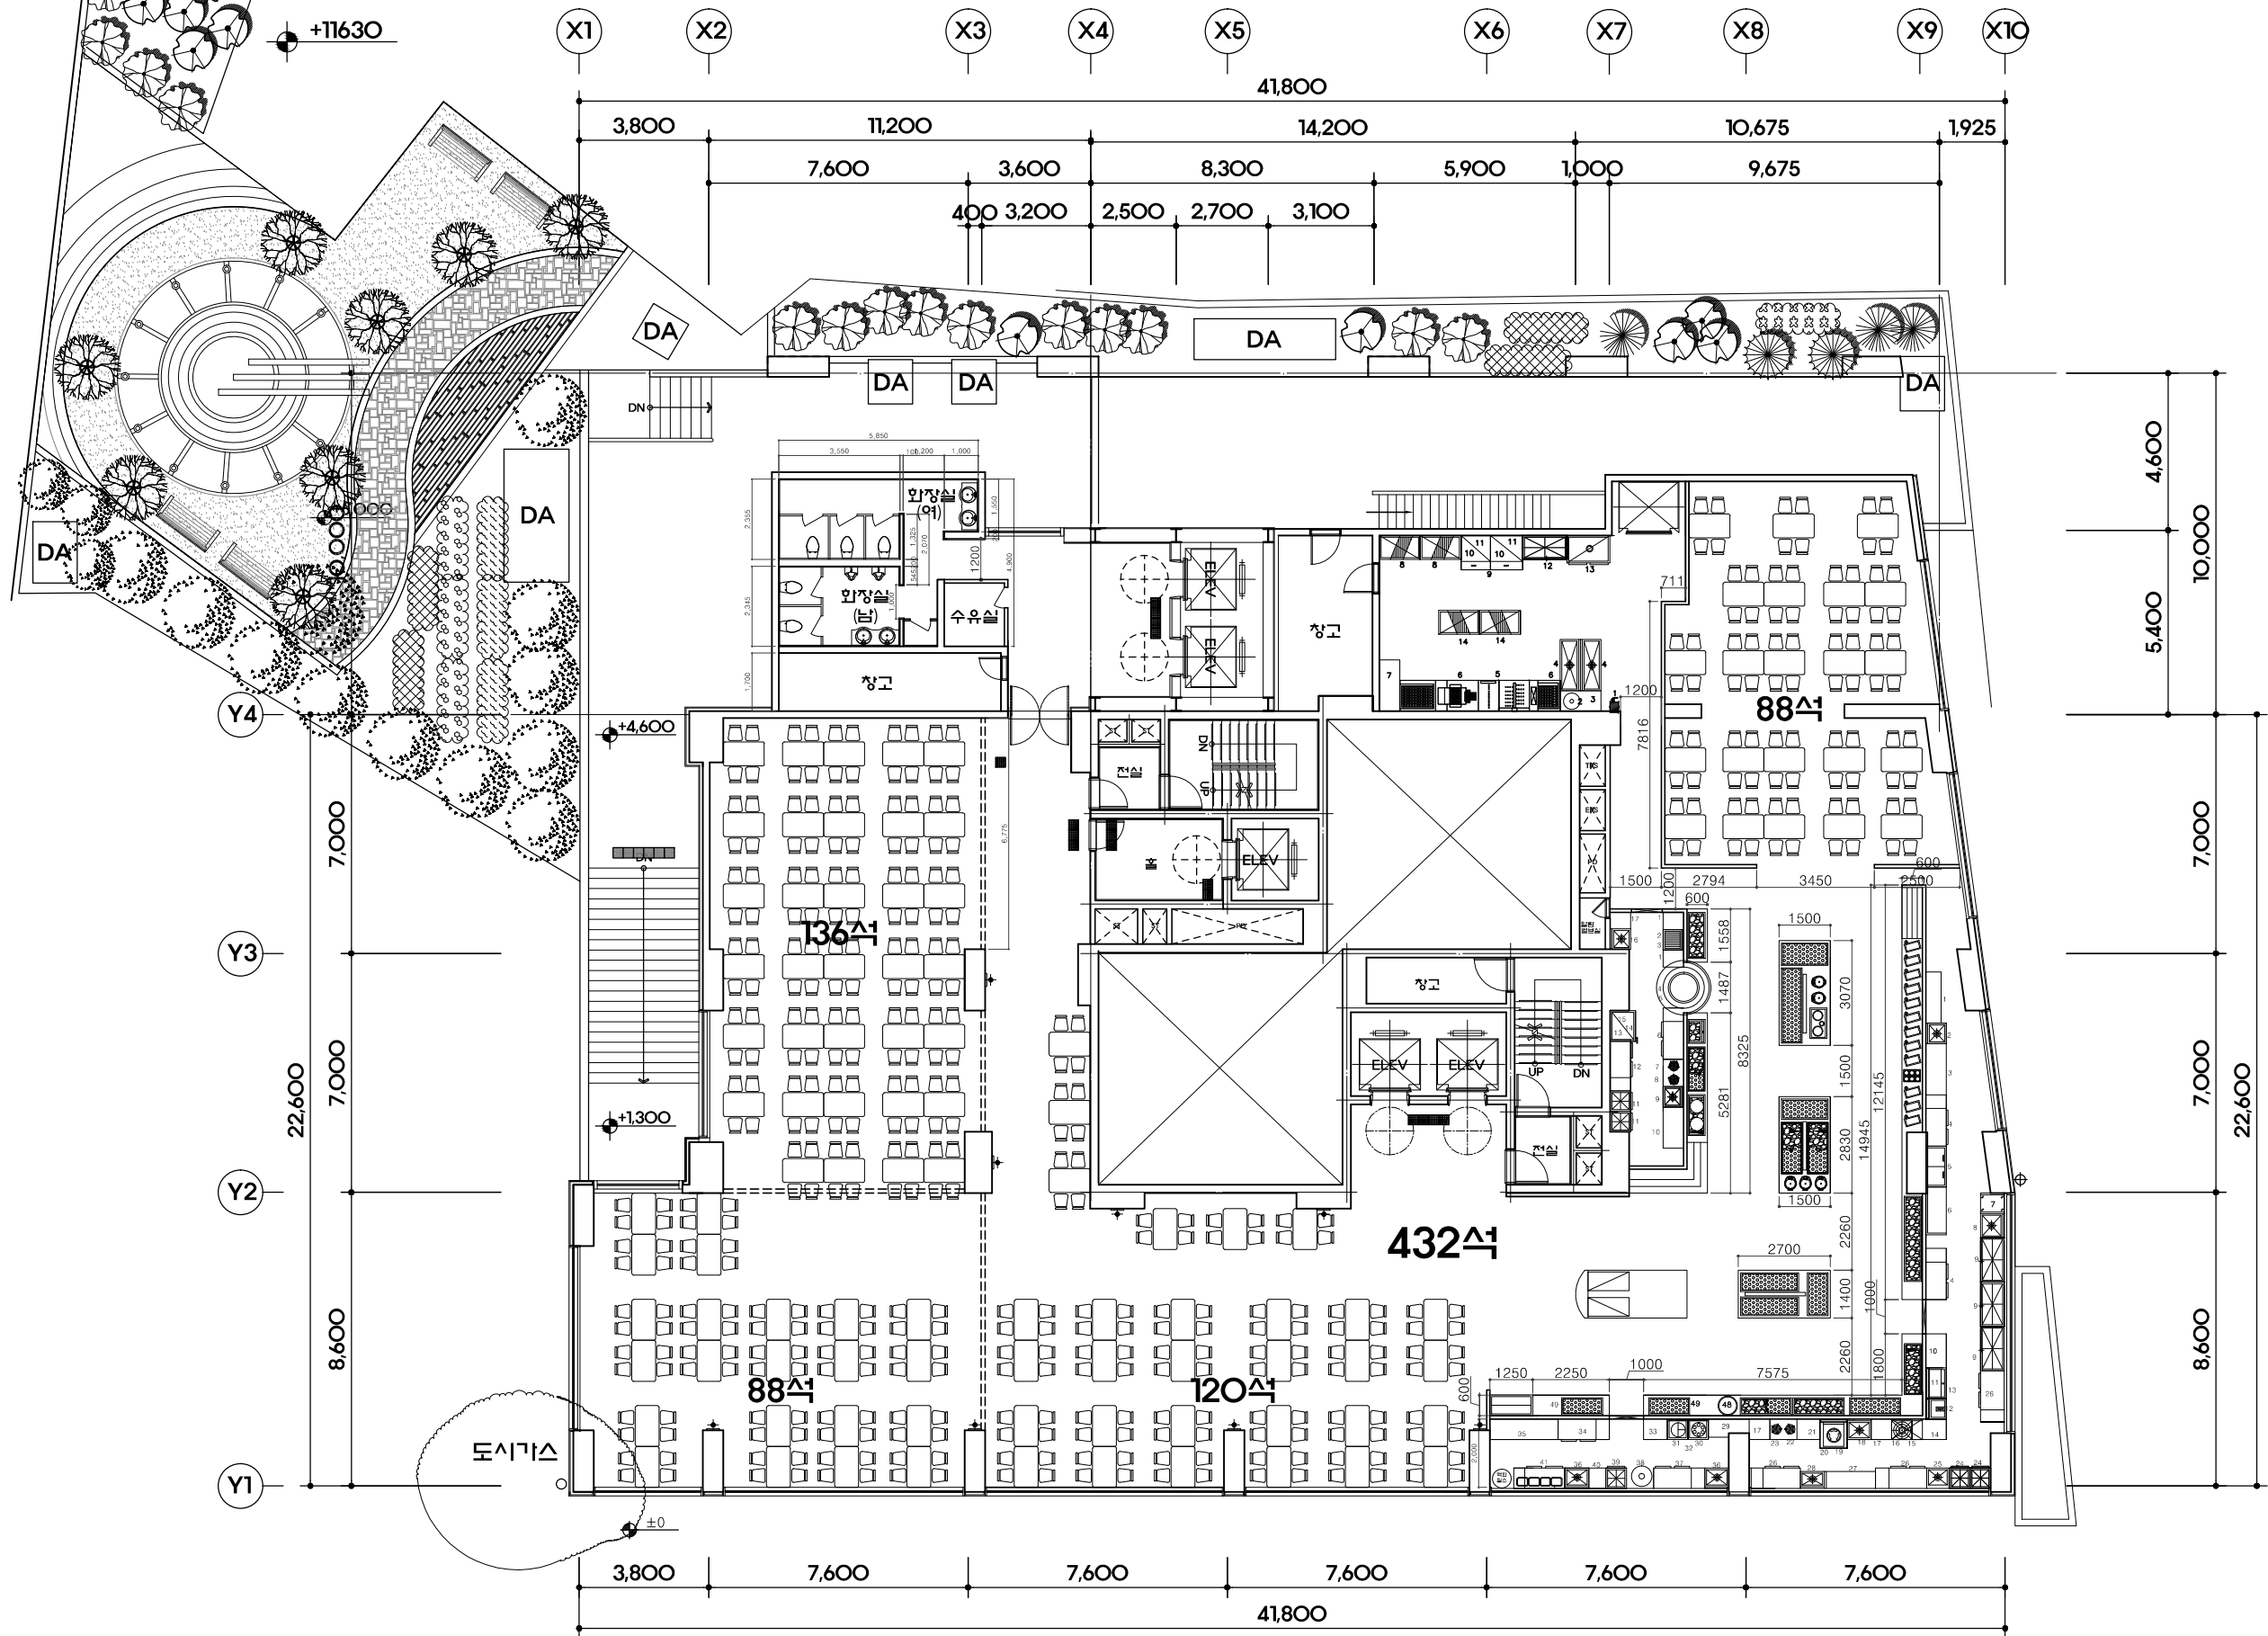

DRAWING NO.

SHEET NO.

PROJECT.

TITLE.

APPROVED.

CHECKED.

DRAWN BY.

FILE NAME.

SCALE.

DATE.

NOTE.

REVISION.

1. 2011. . . .
2. 2011. . . .
3. 2011. . . .



(주)엔아이 디자인
 서울시 마포구 서교동 445-3
 T. 02-579-4330
 F. 02-579-4357
 www.nidesign.co.kr